



**ANAHEIM CONVENTION CENTER
ARENA
800 WEST KATELLA AVENUE
ANAHEIM, CA. 92802**

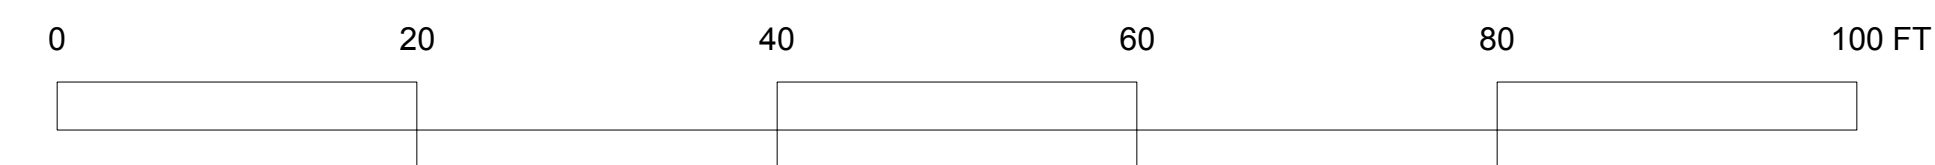

SQ. FOOTAGE: 28,140	TILE HEIGHT: 45'-0" to 89'-0"
CHANDALIER HEIGHT: N/A	AIRWALL HEIGHT: N/A
CEILING HEIGHT: 45'-0" to 89'-0"	SOFFIT HEIGHT: N/A
# OF EXISTING POINTS: 233	
# OF TOTAL POINTS 233	
APPROVED BY: Demian Purdy and Robert Stevens	
DRAWN BY: Lars E. Stevens	DATE: 20 May 2012
REVISED BY: ---	DATE: ---
SHEET#	

FP6

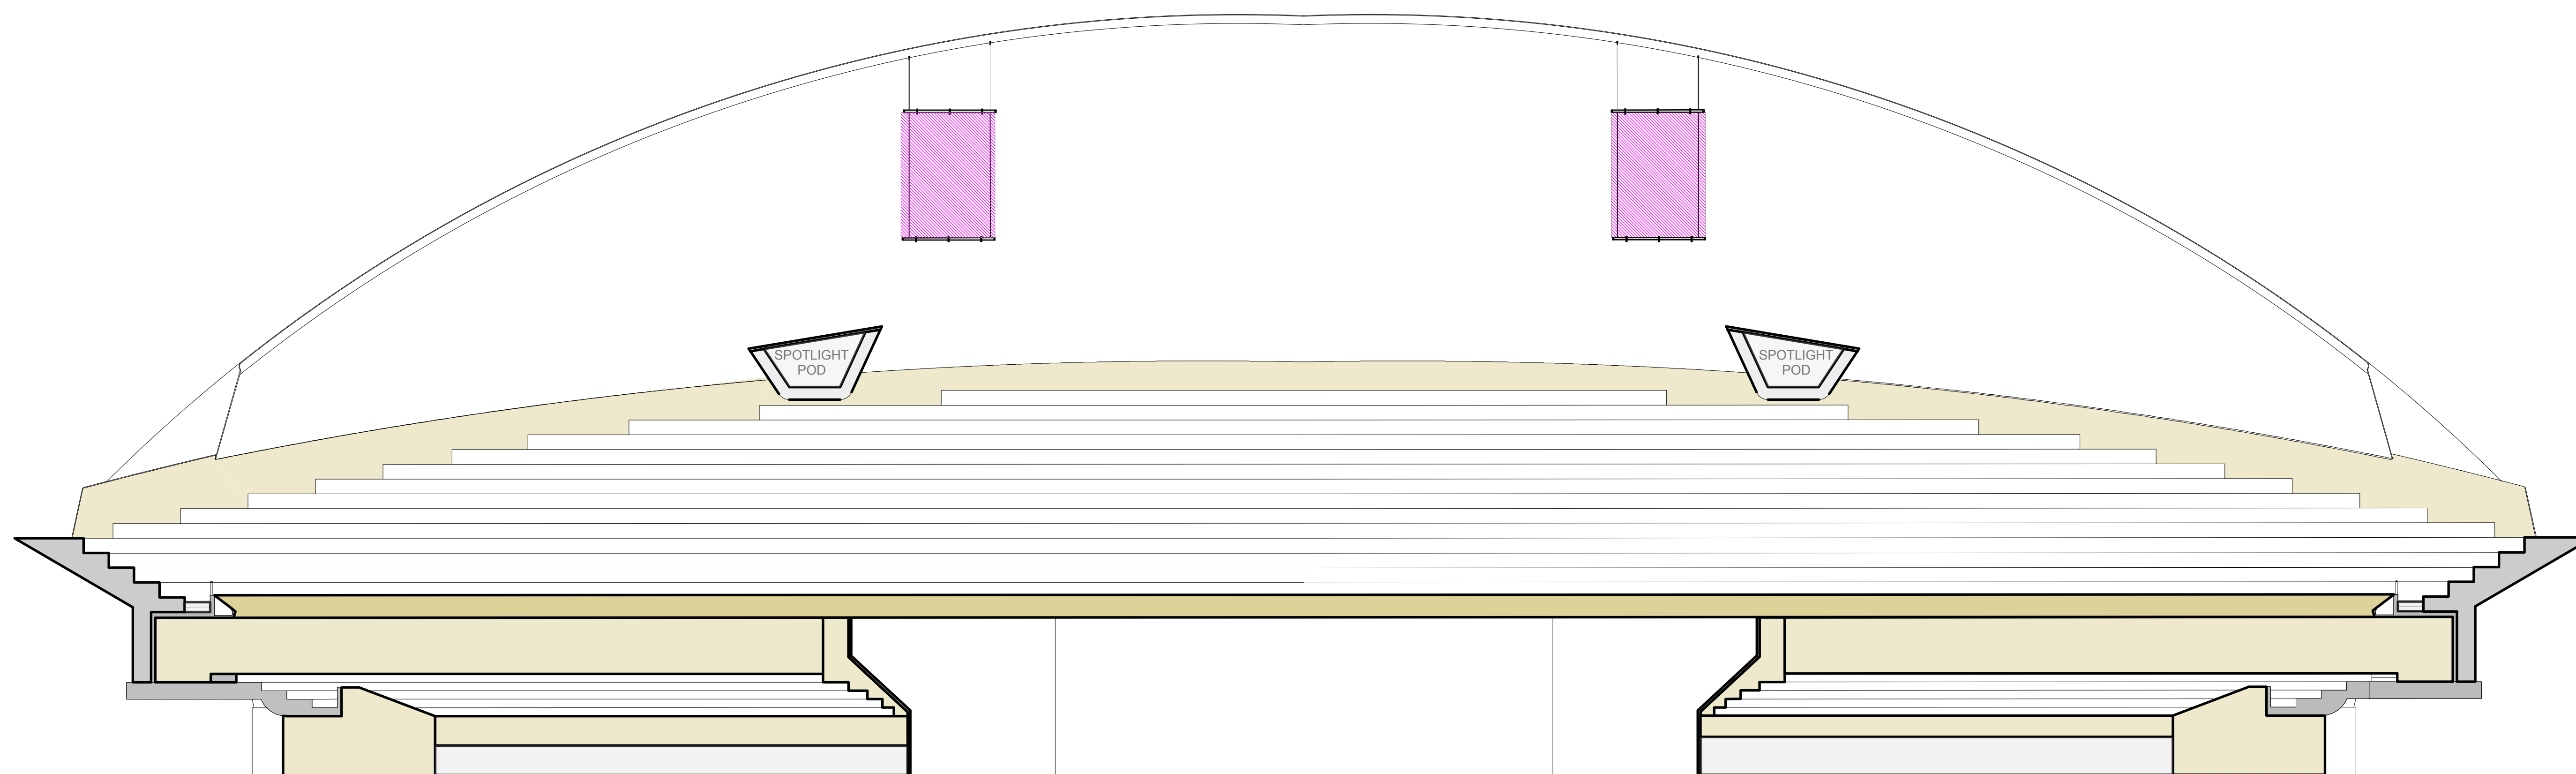

- ❑ CLIENTS ARE RESPONSIBLE FOR DISCLOSING ALL RIGGED ITEMS REGARDLESS OF WEIGHT.
- ❑ POINT LOAD CALCULATIONS WILL BE VERIFIED PRIOR TO LOAD-IN. UNDISCLOSED ITEMS MAY RESULT IN ADDITIONAL POINT CHARGES AND DELAYS IN SET-UP.
- ❑ NOTHING IS TO BE HUNG FROM THE AIRWALL TRACKS.
- ❑ PSAV RIGGING SERVICES WILL APPROVE ALL RIGGING LOADS PRIOR TO LOAD-IN DATE.
- ❑ ALL HOISTS AND CONTROL WILL BE PROV BY PSAV.
- ❑ ALL RIGGING HARDWARE MUST MEET ANSI STANDARDS & DISPLAY BATCH LOT IDENTIFICATION.



This drawing is propretiary information intended for representation of concepts and for discussion purposes only for the intended recipient. This is not submitted as an exact plan and is intended to bus used as a guide to the approximate room setup at this facility. Since on-site variations or adjustments may occur, PSAV is not responsible for any unauthorized use of this document

ANAHEIM CONVENTION CENTER ARENA

Front Elevation

Scale: 3/32" = 1'-0"

