



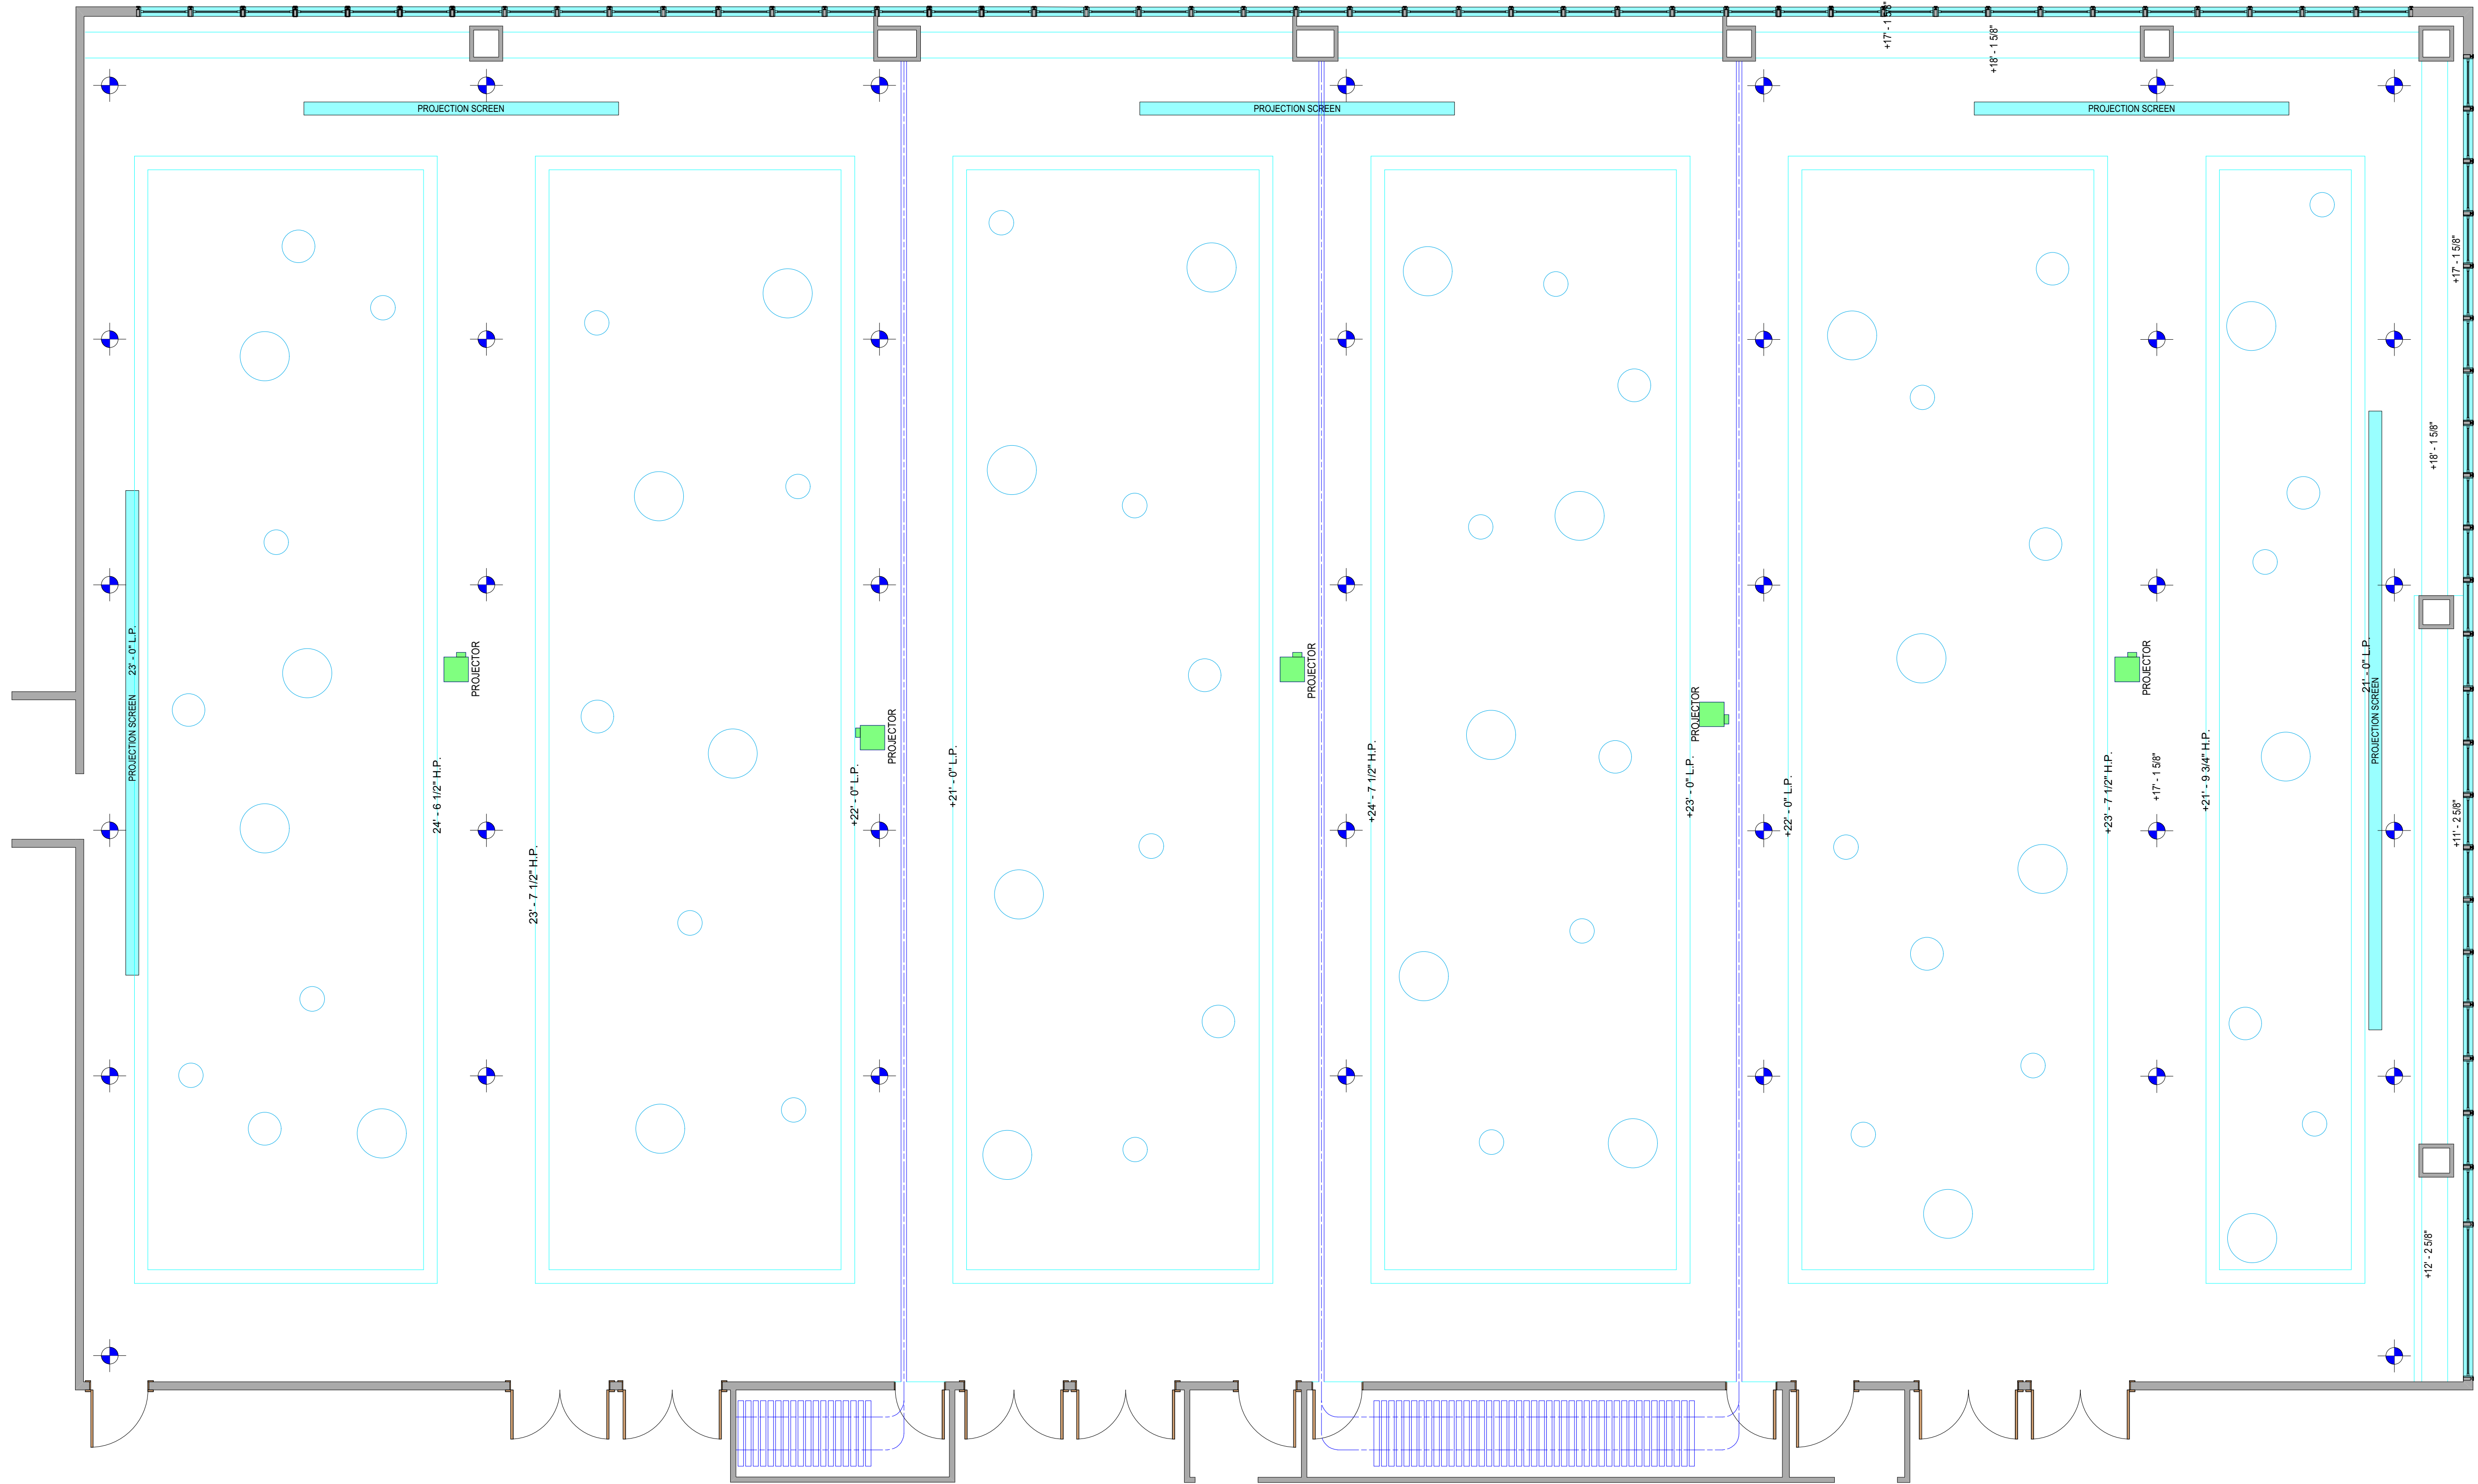

*** NOTE ***
PLEASE SEE PSAV RIGGING
SUPERVISOR FOR ALLOWABLE LOADING.

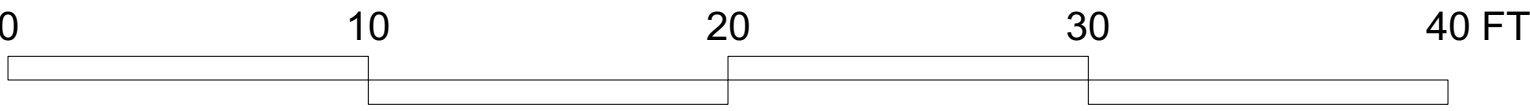

Show Name				Client Name				Project Manager			
Venue	Radisson Blu Aqua Hotel Chicago			Drawn By	Lars E. Stevens			Sales Manager			
Room	Atlantic Ballroom			Scale	3/16" = 1'0"			Point Load Verification			
Dates	Load In	Load Out		Ceiling/Tile Height	20'-0"	Soffit Height	21'-0" TO 24'-7 1/2"	Airwall Height	17'-1 5/8"	Chandelier Height	N/A

